


NET AREA -
FLOOR GRADIENTS
FROM TO F.M. (NORM. PAR. 8)
1-9-41
SLOPE 1/100 = 6.0

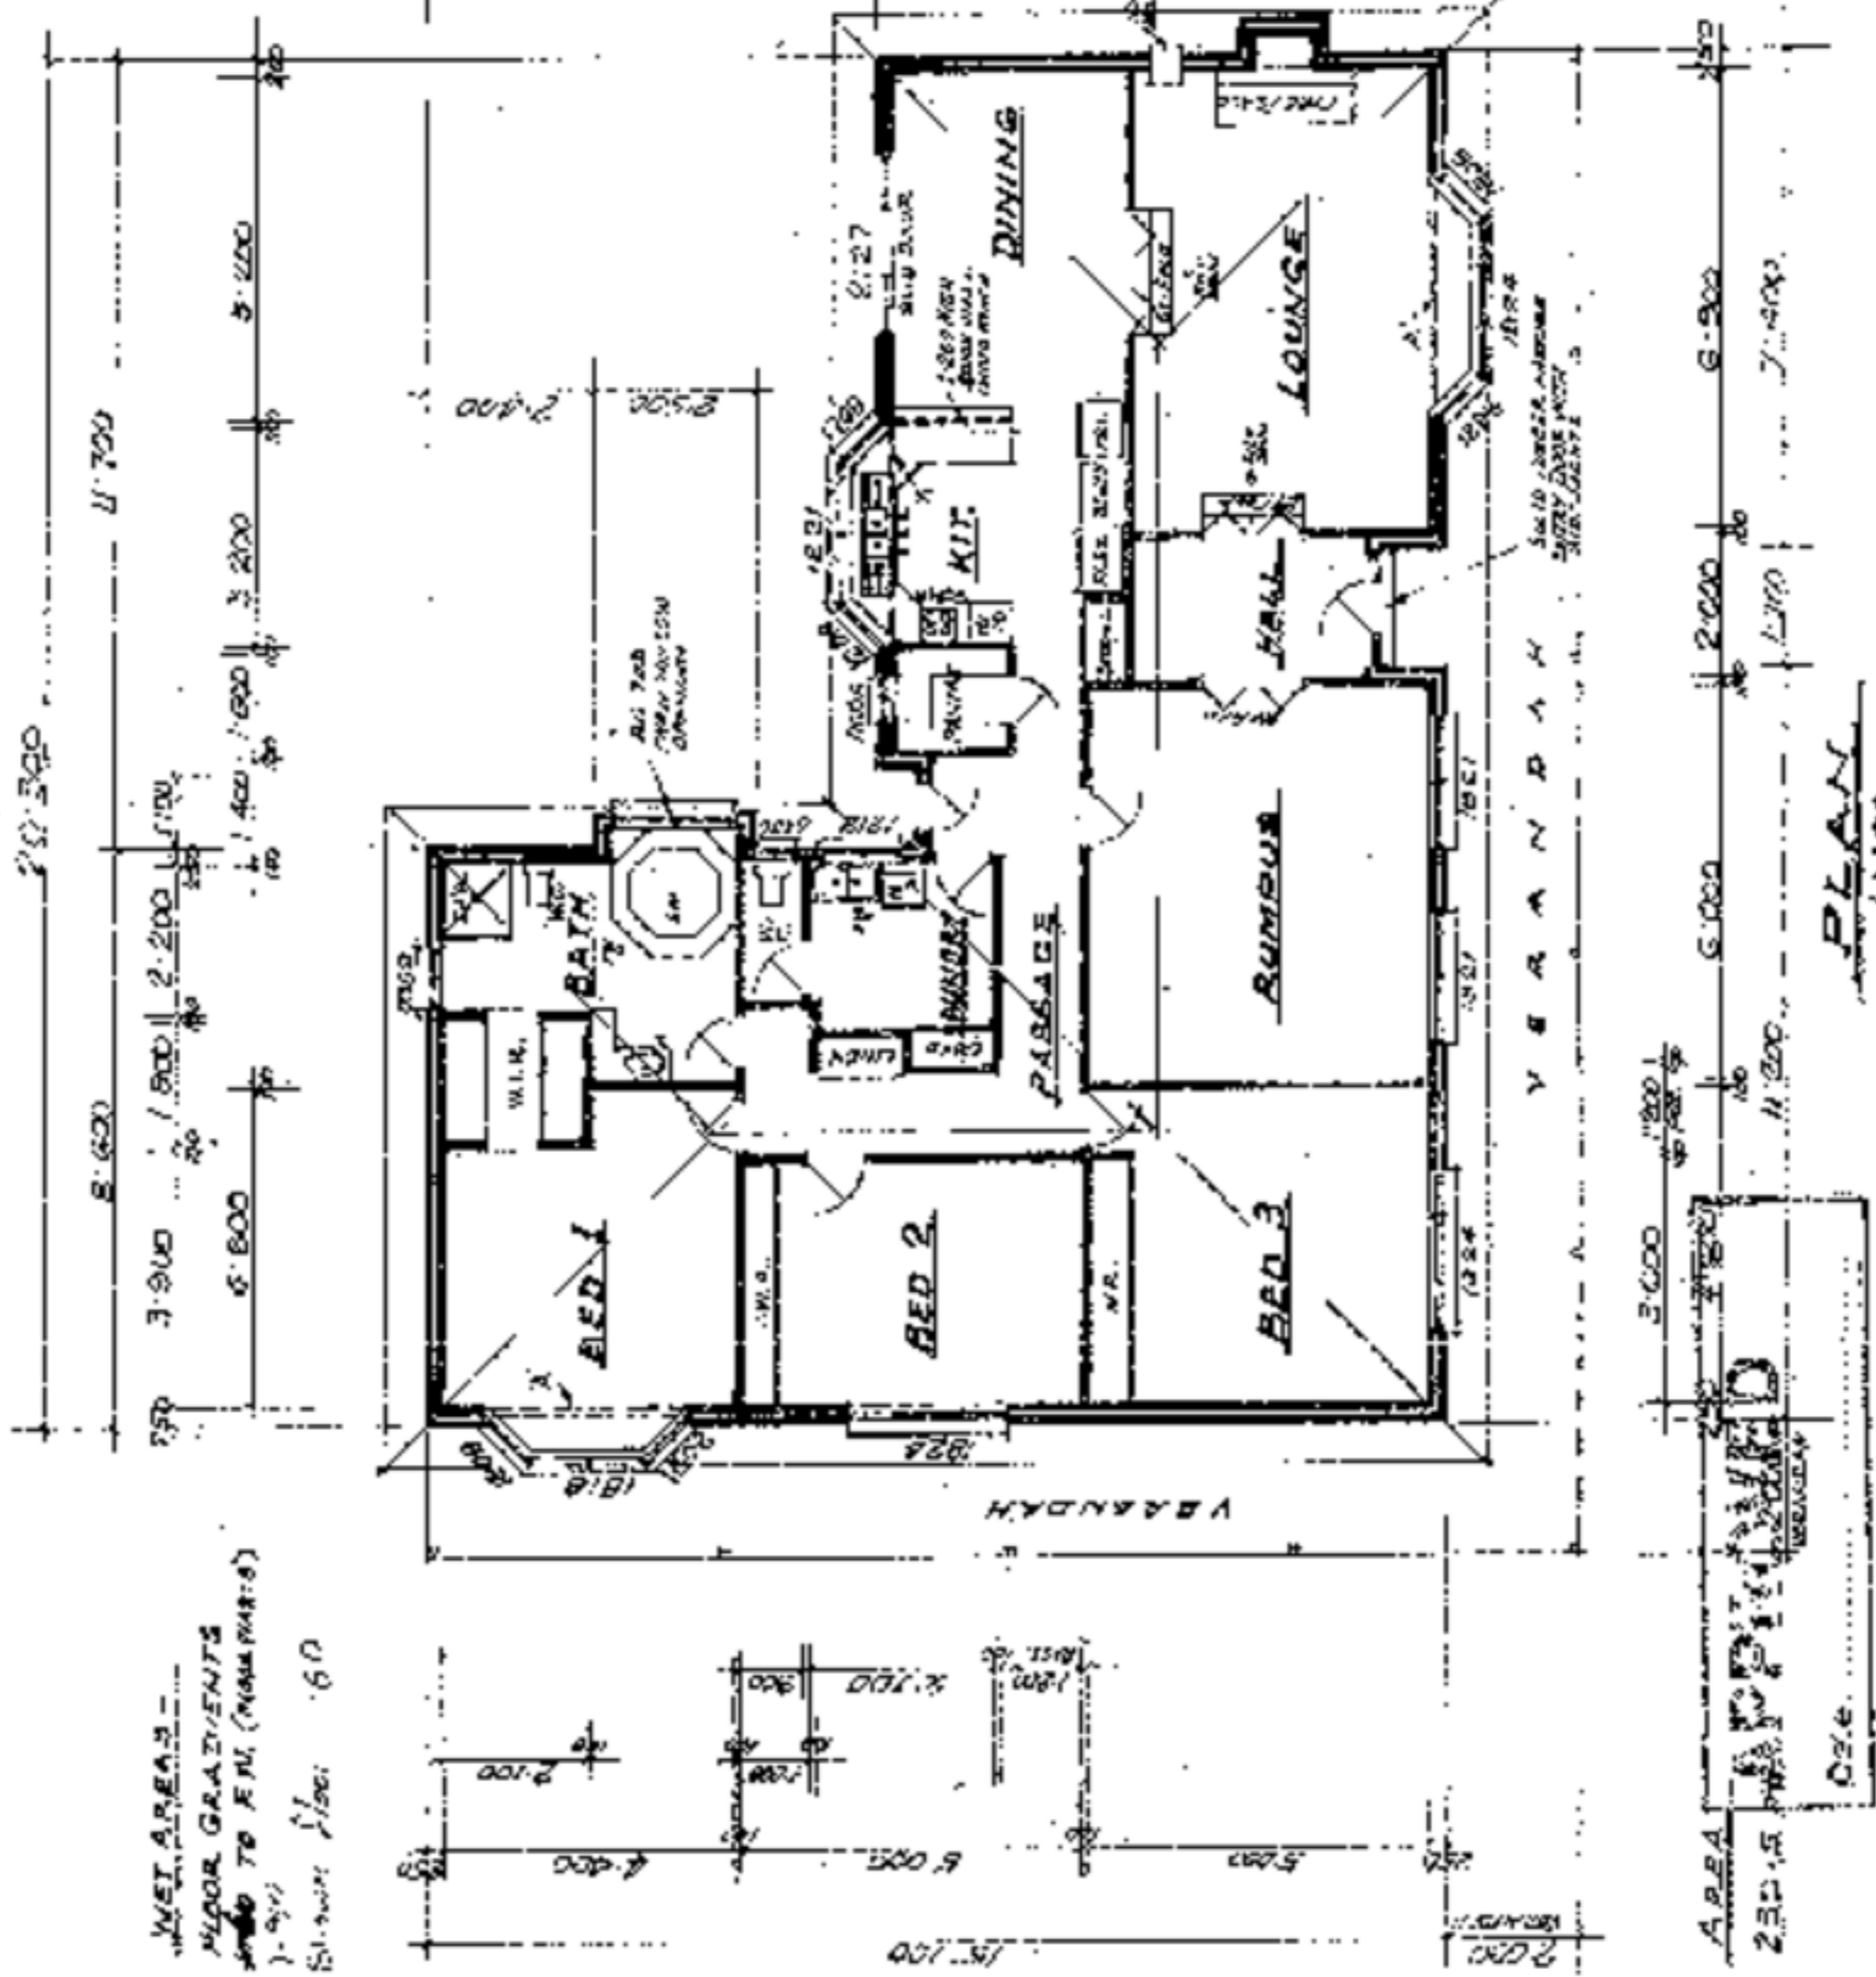

AREA
230.5
1:100
DATE

PLAN
1:100